


SITE PLAN - PROPOSED

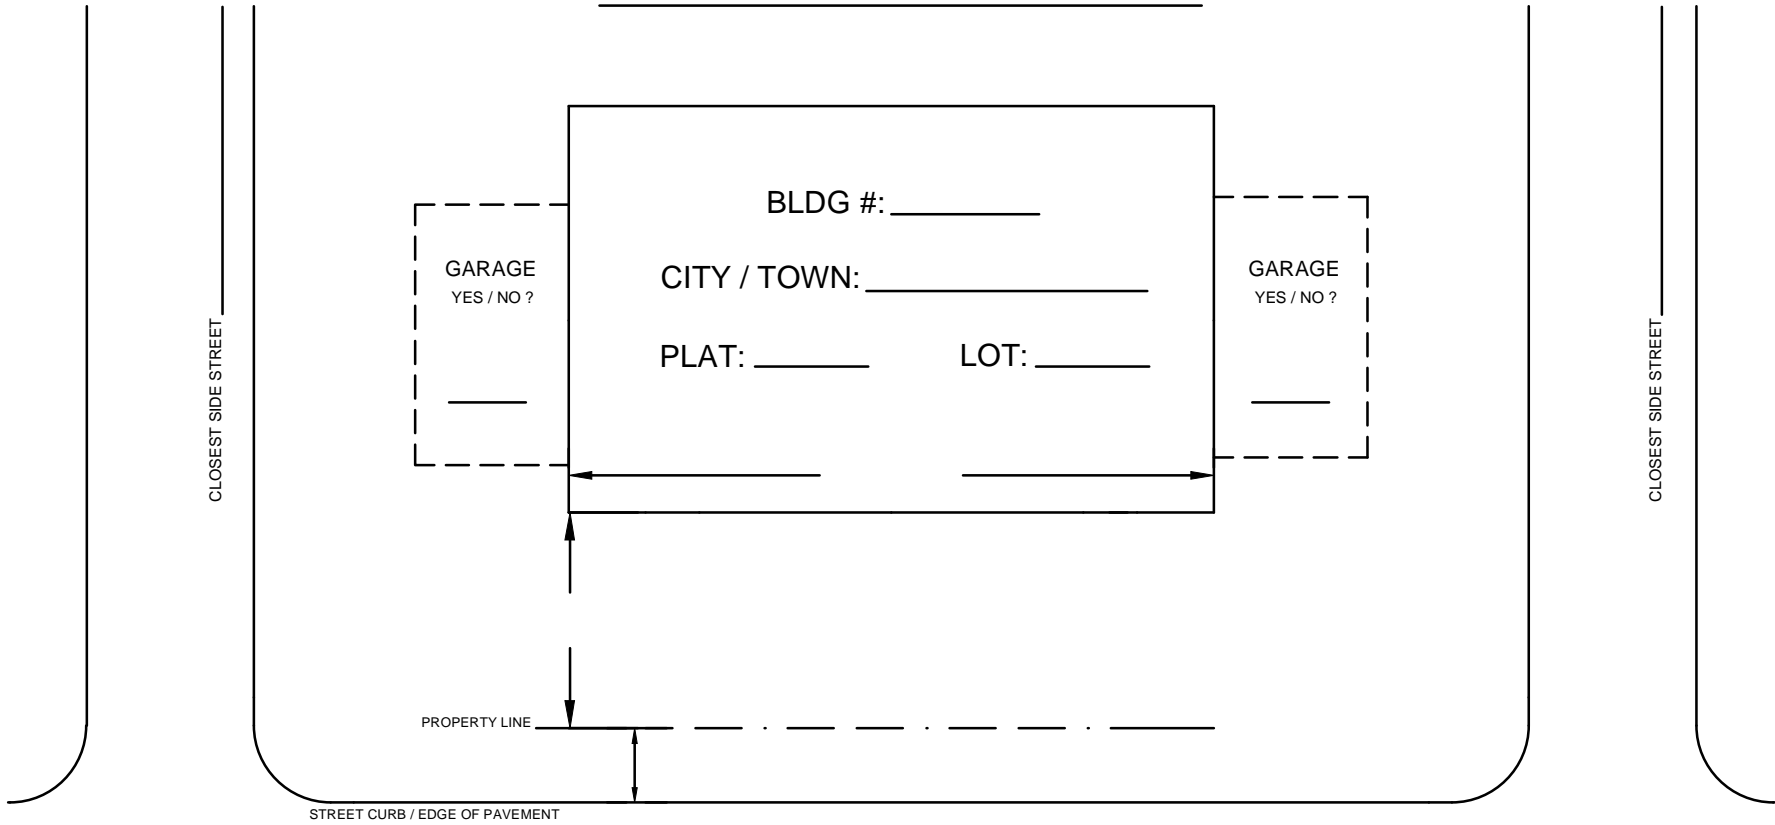

----- PWSB WATER MAIN -----


STREET NAME _____

Plot the location of proposed or existing:

- WATER SERVICE LINE
- GAS LINE
- SEWER LATERAL
- HYDRANTS
- SEPTIC SYSTEM
- UTILITY POLES
- UNDERGROUND ELECTRIC LINE

Indicate the distances of:

- PROPERTY LINE TO THE BUILDING
- CURB / EDGE OF PAVEMENT TO THE PROPERTY LINE
- WIDTH OF THE BUILDING

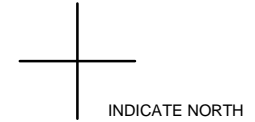

APPROVED BY: _____
 Manager - Engineering Customer Services

